


MCM-JDP™ - Semi-detached Homes

MCM-JDP* with lamp posts on both sides :


Homeruns avg. length 60 ft (18 m) grouped	Clients/Base 6 (equiv.)	Height of Lamps 20 ft (6 m)
--	----------------------------	--------------------------------

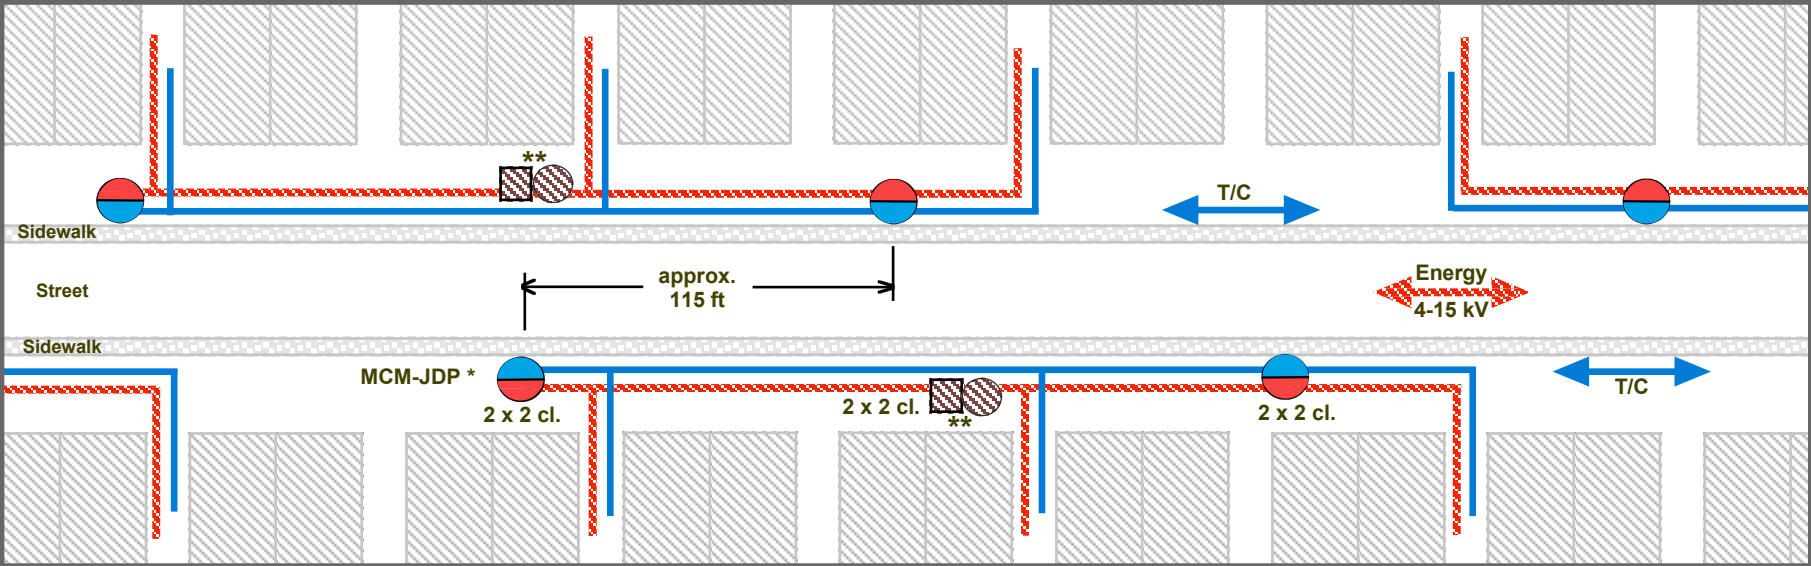

*MCM-JDP : MCM Base of type E2CT or E2X2 (lamp posts not included) ** U/G or pad-mounted transformer 100-167 kVA and U/G handholes if required / T/C : Telecoms

MCM-JDP* with lamp posts on same side :

Homeruns avg. length 90 ft (28 m) grouped	Clients/Base 12 (equiv.)	Height of Lamps 30 ft (9 m)
--	-----------------------------	--------------------------------

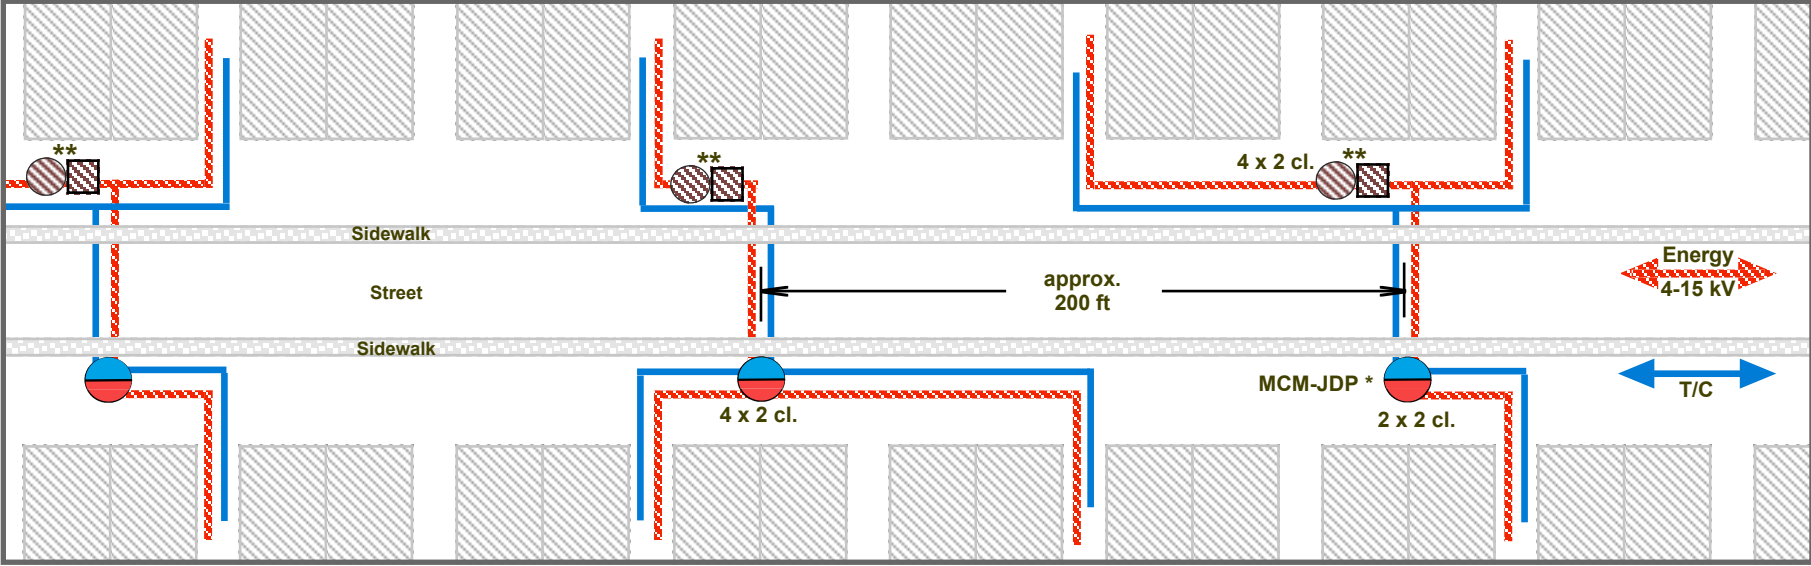

*MCM-JDP : MCM Base of type E2CT or E2X2 (lamp posts not included) ** U/G or pad-mounted transformer 100-167 kVA and U/G handholes if required / T/C : Telecoms